



THE TSARINA IMPERIAL DACHA COMPANY LTD

Registered in Scotland: SC 322344

63 Craiglea Crescent

Dalmellington

KA6 7TZ

East Ayrshire

Tel: +44 (0) 1292 551840 or +44 (0) 788 0621 103

Website: <http://www.tsarina-imperial-dacha.com>


Project: Mobile Home Cabin

Designed by Michael Dutton


to comply with Log Building Standards

Date: November/December 2008


Log Diameter = 150 mm machine rounded Log

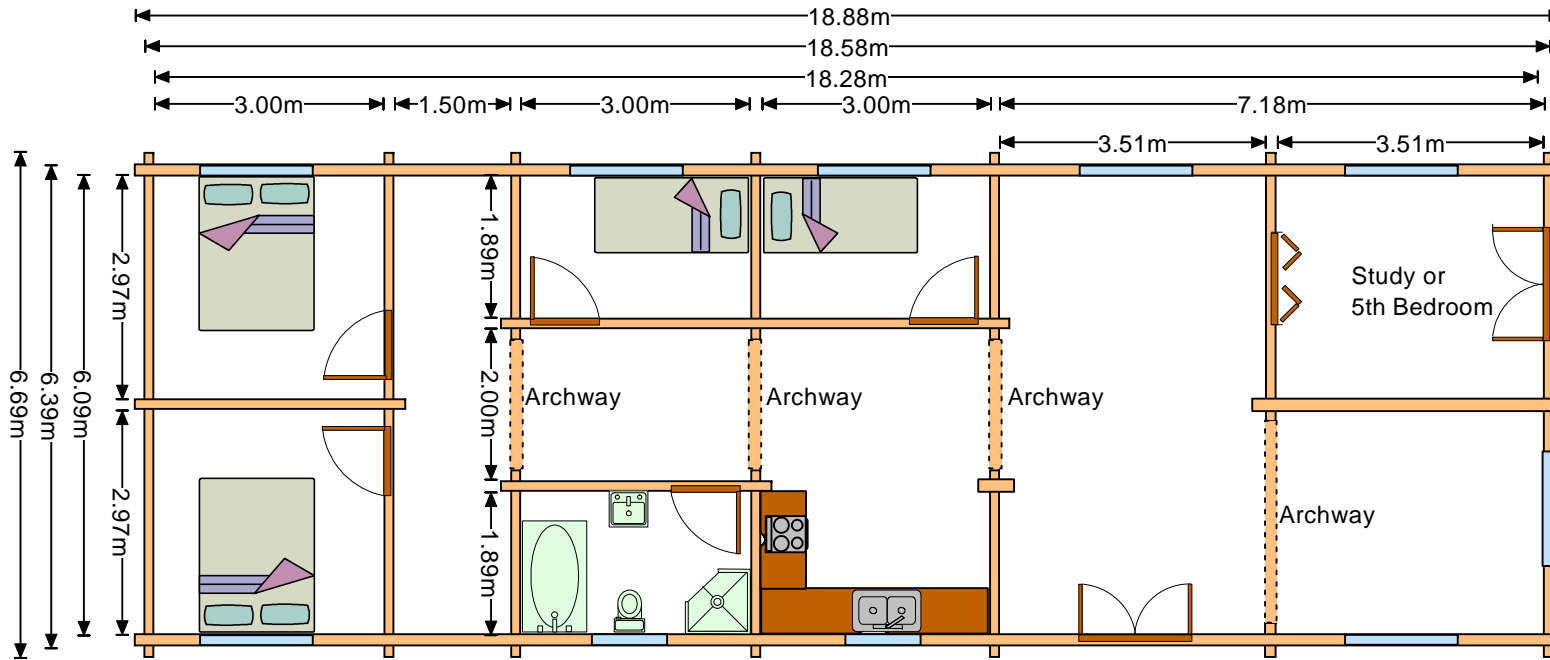

Internal furnishing is for representational purposes only. Electrics, plumbing and heating are not included. Exterior dimensions can be increased slightly when insulation applied to internal walls to maintain inner floor area.

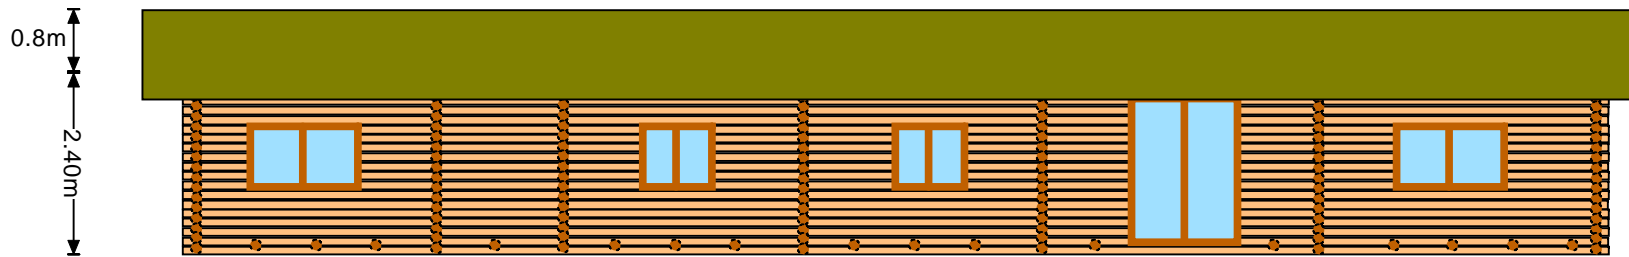

Right Side Elevation

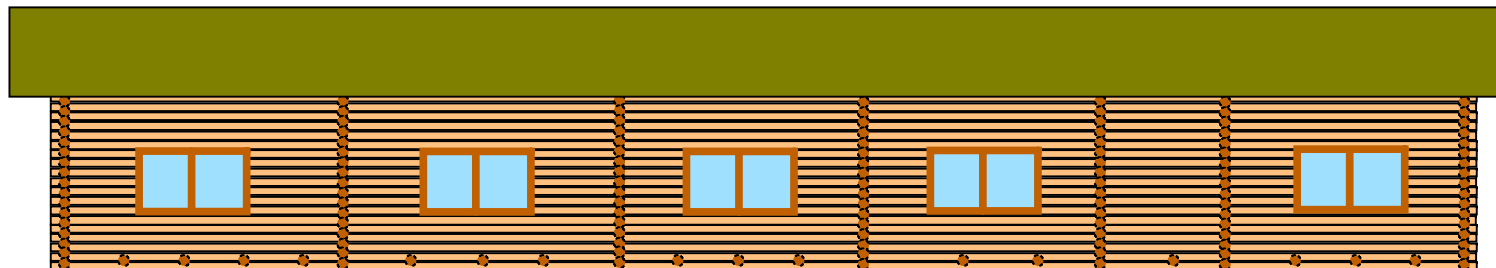

Left Side Elevation



THE TSARINA IMPERIAL DACHA COMPANY LTD

Registered in Scotland: SC 322344

63 Craiglea Crescent


Dalmellington

KA6 7TZ


East Ayrshire

Tel: +44 (0) 1292 551840 or +44 (0) 788 0621 103

Website: <http://www.tsarina-imperial-dacha.com>

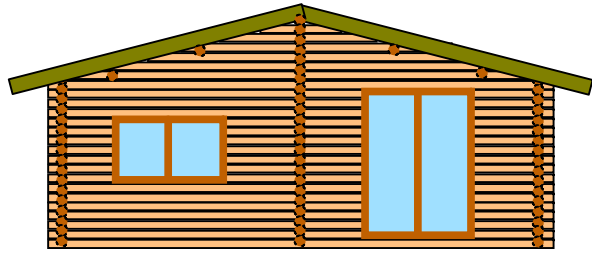

Front Elevation

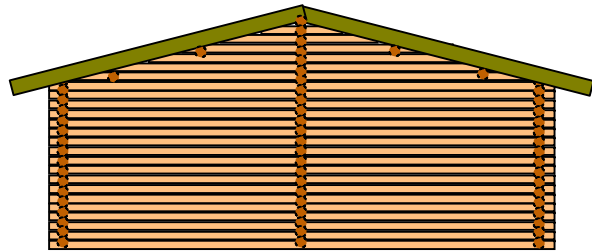

Rear Elevation